


FREELAND MUNICIPAL AUTHORITY (FMA)
Sewer Lateral Connection REVISED 8/15/2018 DWG # S001

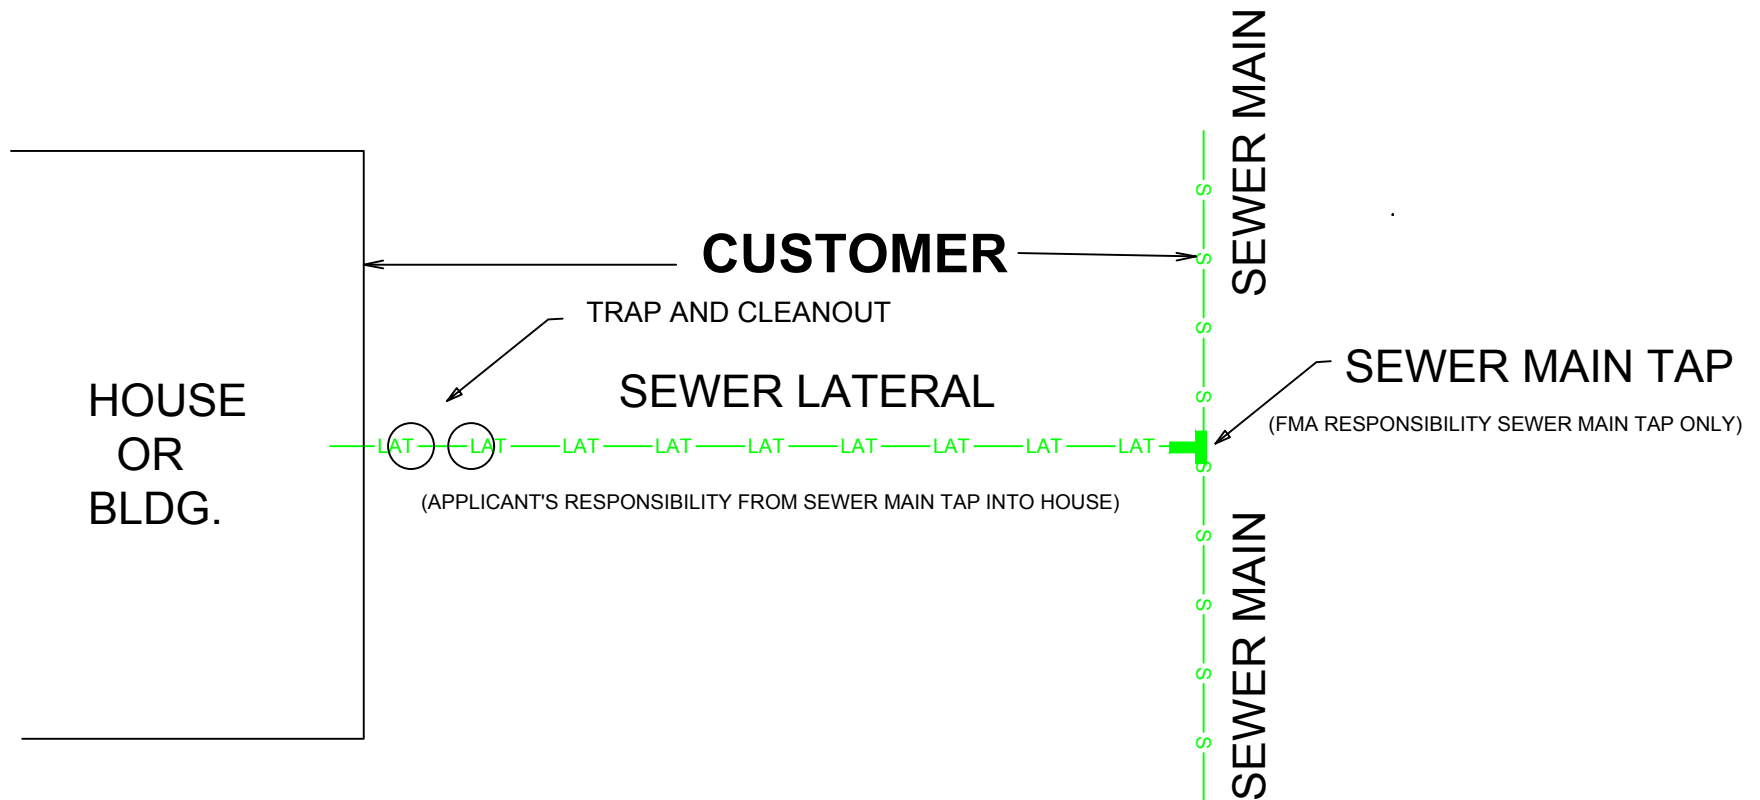

NOTE: Installation must be in accordance with FMA's Rules and Regulations