


FREELAND MUNICIPAL AUTHORITY (FMA)

Water Service Line Connection REVISED 8/15/2018 DWG# W001

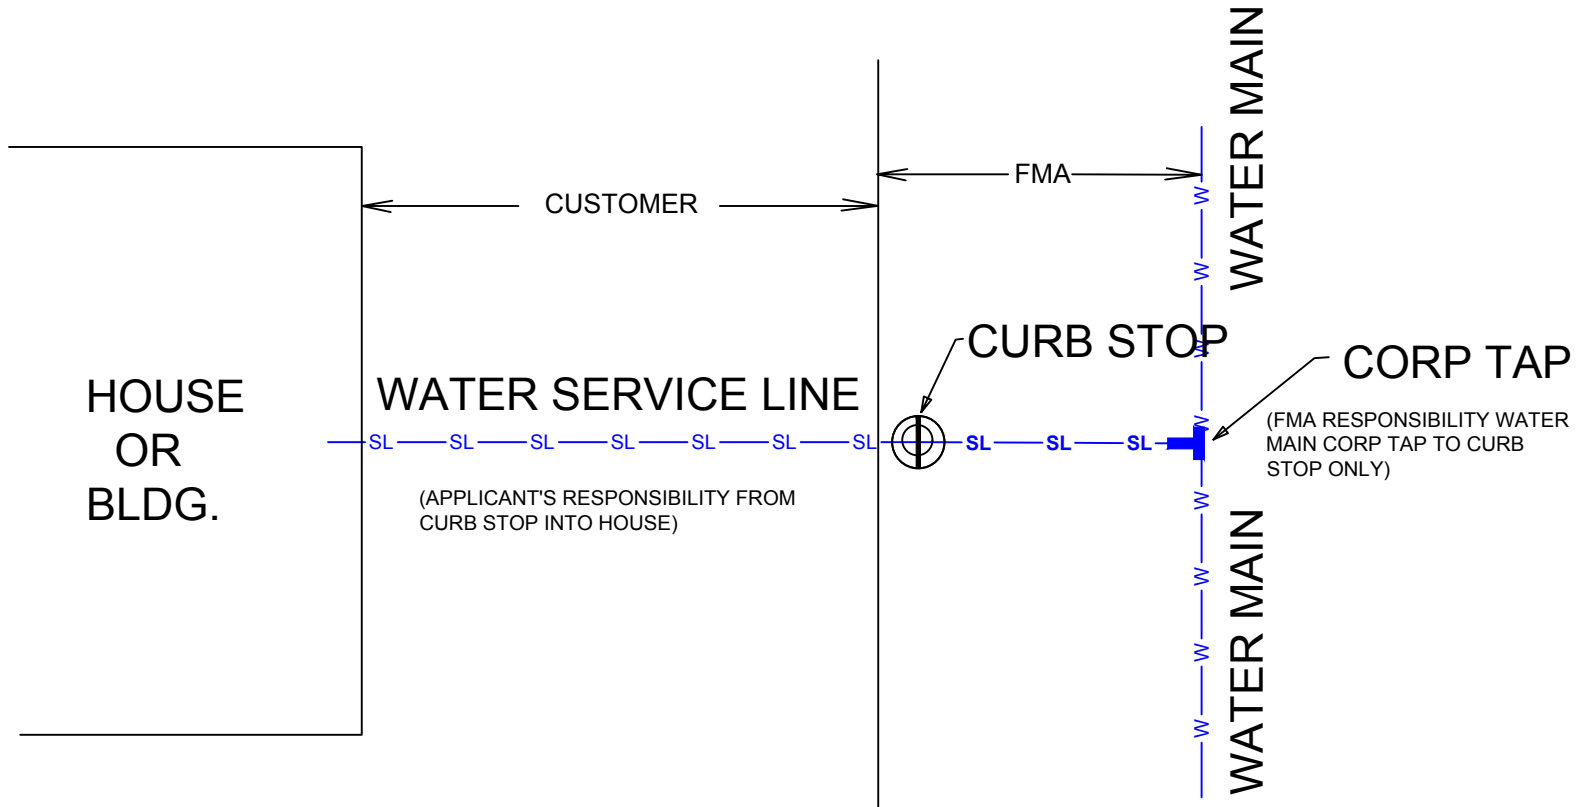

NOTE: Installation must be in accordance with FMA's Rules and Regulations